

113467 3/7
1 MAR 1870



CROWTON CHURCH PLAN.




**Incorporated Society
For Promoting the Enlargement, Building, and
Repairing of Churches and Chapels.**

7, Whitehall.

If, in the execution of the work, any alteration be made in regard to the construction or arrangement either of the building or of the seats, as shown by these Drawings, and described in the accompanying Specification, without the previous sanction of the Board, the Grant made by the Society will thereby be forfeited.

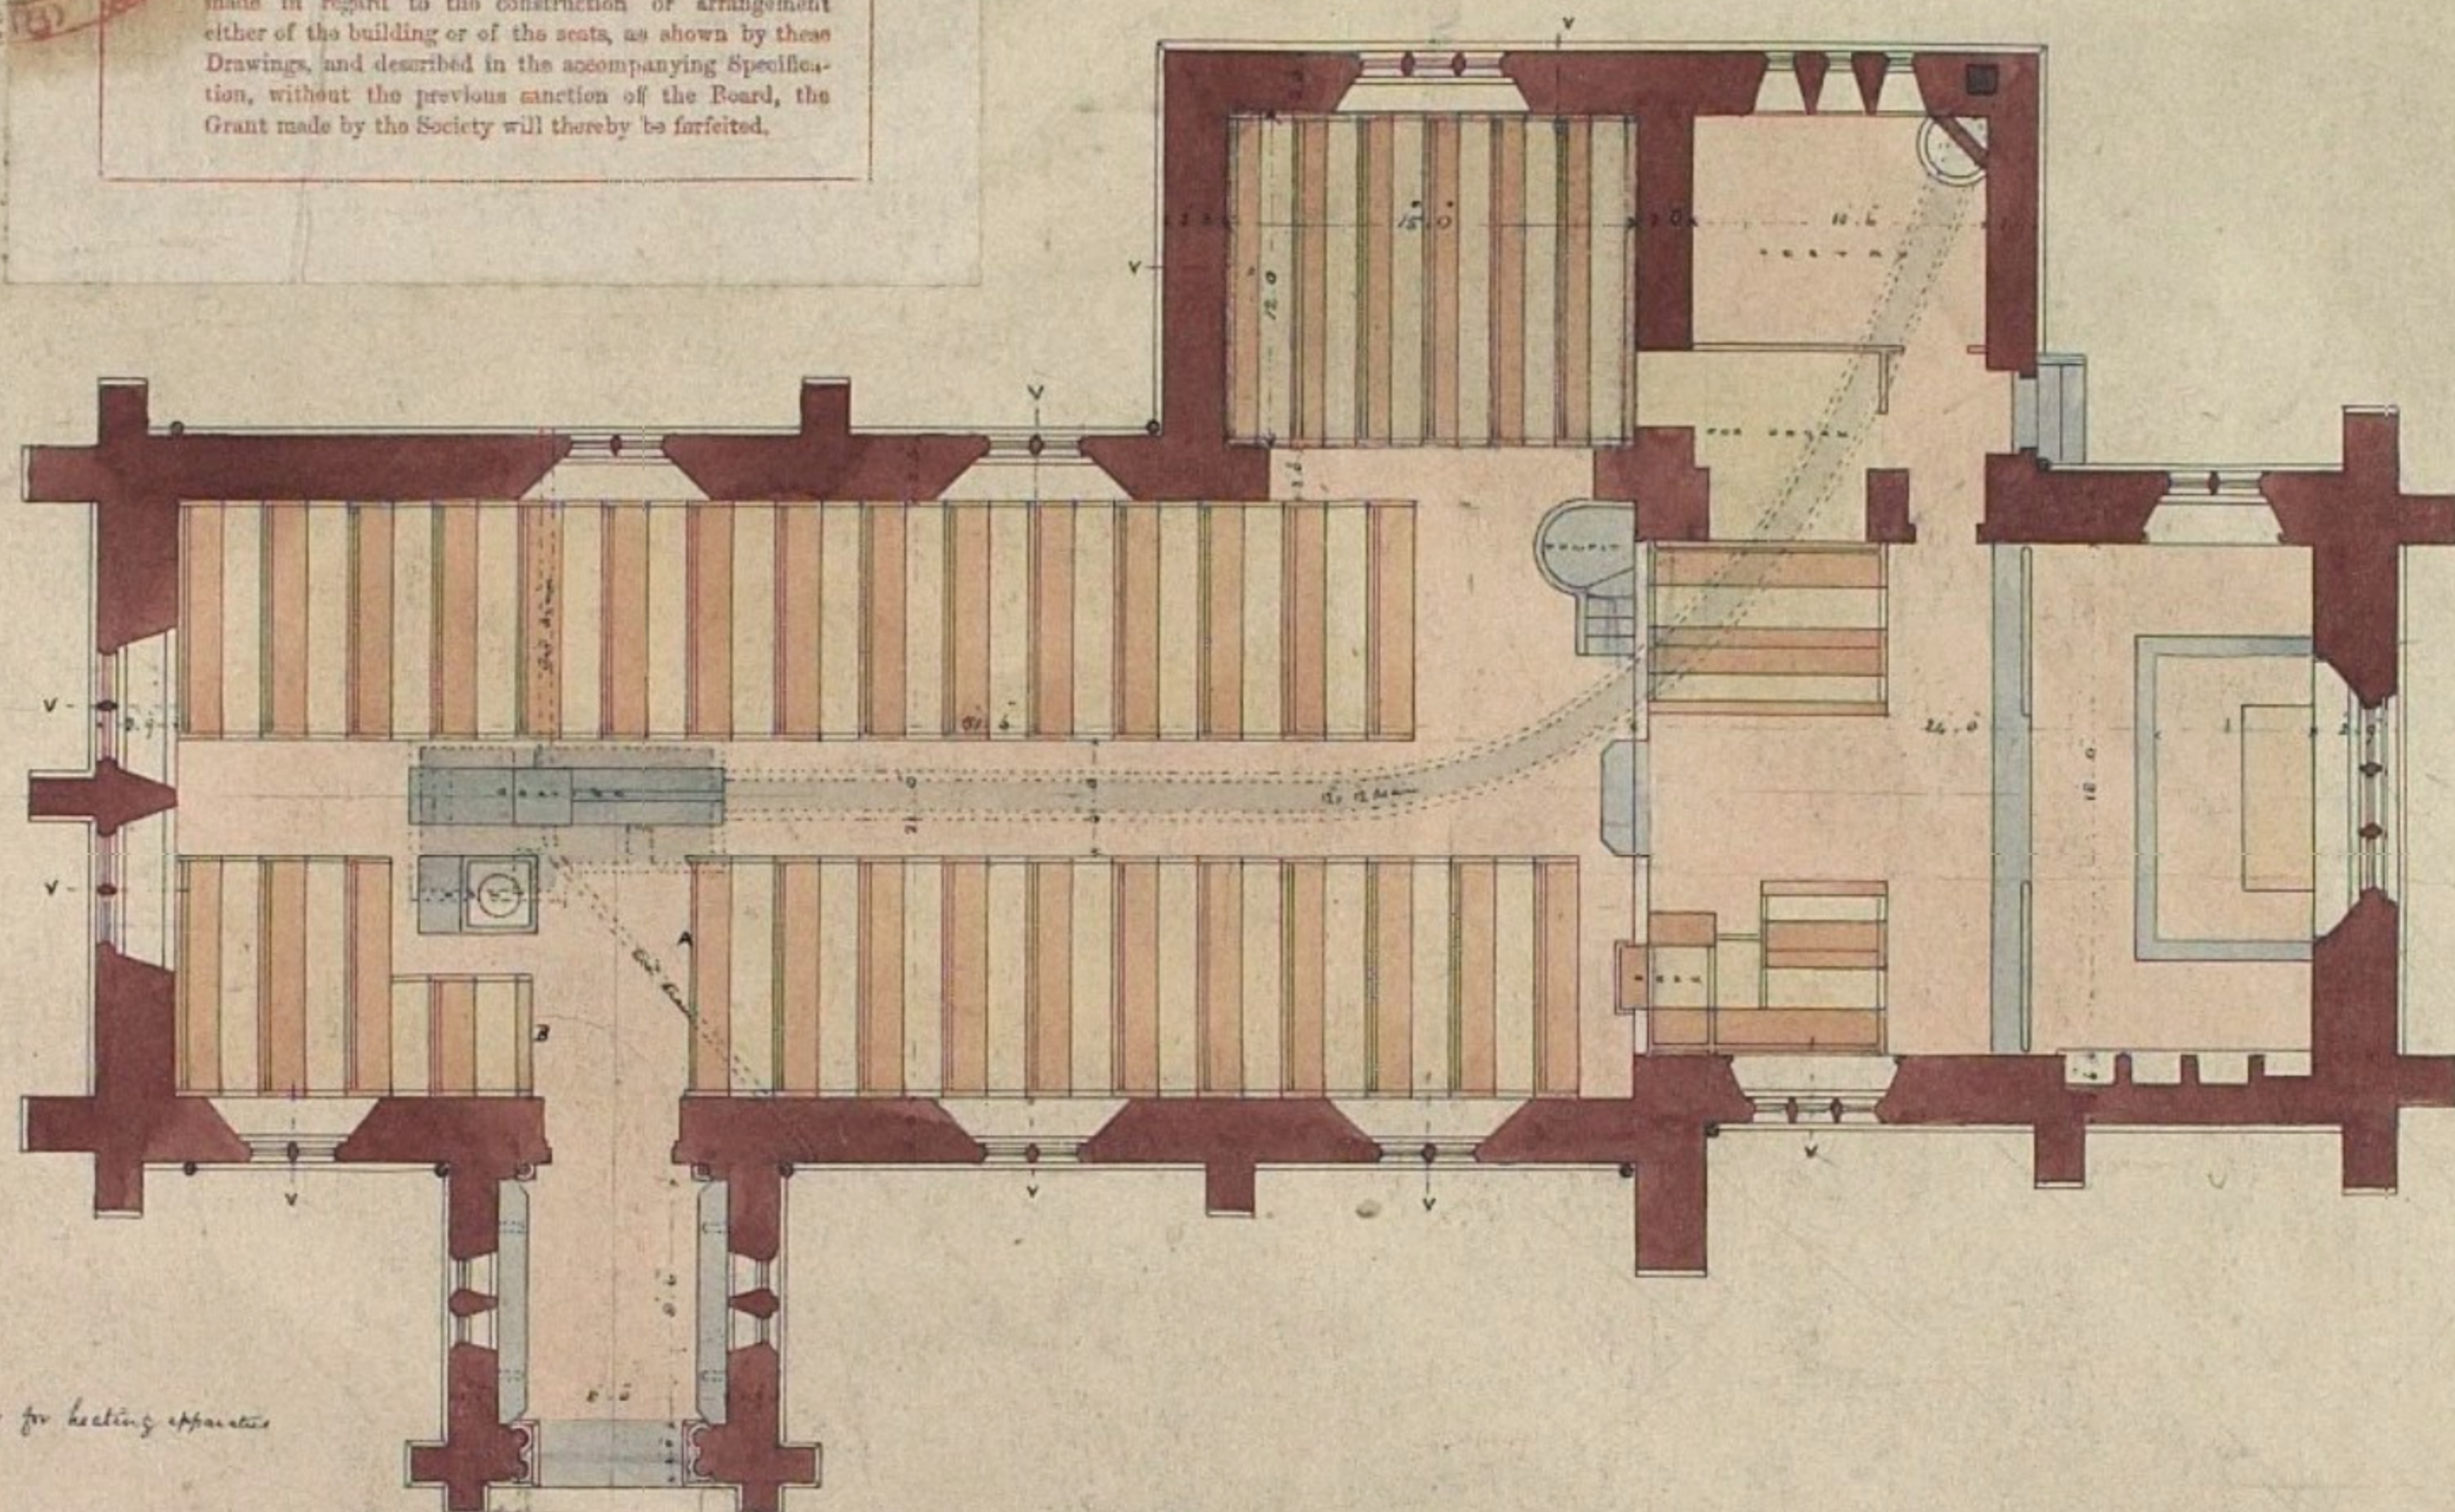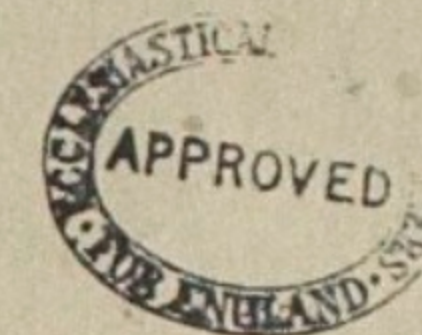

The grey lines show chamber for heating apparatus and the smoke flues from it.

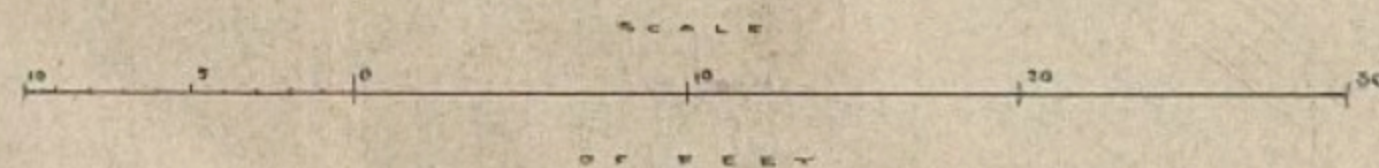

ADULTS	148
CHILDREN	60
CHANCEL	20
TOTAL	228

Charles Spencer Stanhope

Samuel Grimwade
2nd Decr 1869

Wm. Martin A.R.
46 Harley Street
Aug. 1869.